



NODE 108

- LEGEND - LONGSECTION
- PROPOSED VERTICAL ALIGNMENT
  - EXISTING GROUND PROFILE
  - PROPOSED UNDERPASS STRUCTURE
  - PROPOSED OVERBRIDGE STRUCTURE

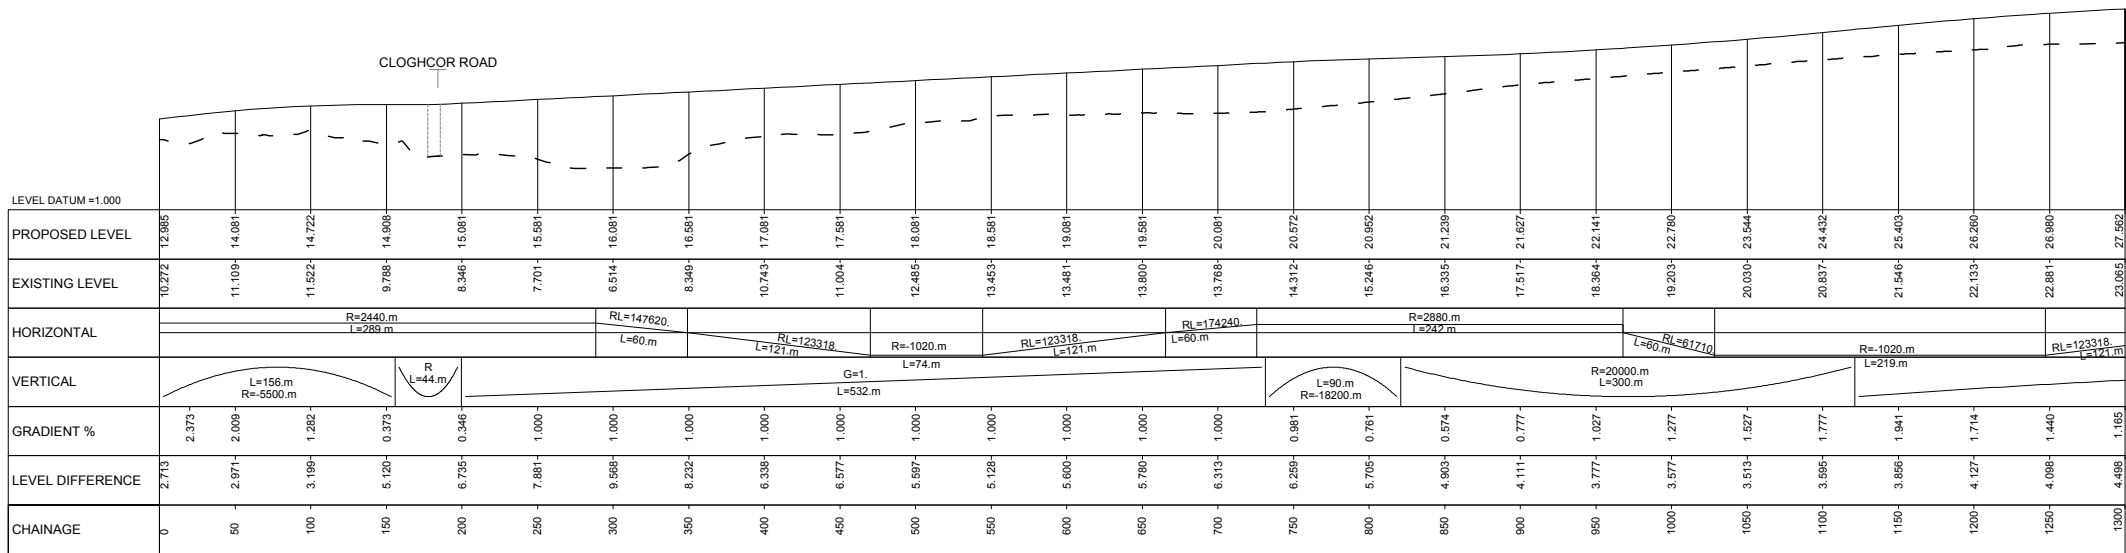


LONGSECTION  
(SCALE HORIZONTAL 1:2500, VERTICAL 1:500)

- LEGEND
- PROPOSED A5 WTC (DUAL CARRIAGEWAY)
  - A5 COLLECTOR ROAD
  - SIDE ROADS
  - A5WTC ON SLIPS / OFF SLIPS
  - PRIVATE ACCESS
  - CLASS A ROAD
  - CLASS B ROAD
  - CLASS C ROAD
  - EXISTING WATERCOURSE
  - DEVELOPMENT LIMITS
  - PROPOSED UNDERPASS STRUCTURE
  - PROPOSED OVERBRIDGE STRUCTURE
  - RESIDENTIAL PROPERTIES AFFECTED (DEMOLITION / MAJORLY IMPACTED / IMPACTED)
  - COMMUNITY/AMENITIES PROPERTIES AFFECTED (DEMOLITION / MAJORLY IMPACTED / IMPACTED)
  - AGRICULTURAL PROPERTIES AFFECTED (DEMOLITION / MAJORLY IMPACTED / IMPACTED)
  - COMMERCIAL PROPERTIES AFFECTED (DEMOLITION / MAJORLY IMPACTED / IMPACTED)
  - UNKNOWN PROPERTIES AFFECTED (DEMOLITION / MAJORLY IMPACTED / IMPACTED)

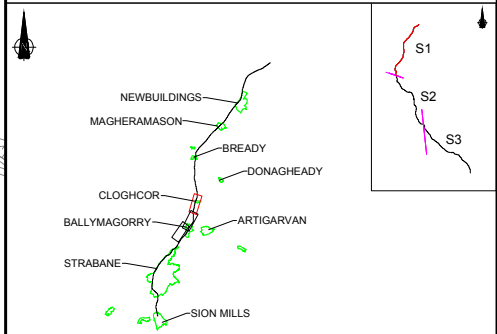

KEY PLAN SECTION 1  
(NOT TO SCALE)

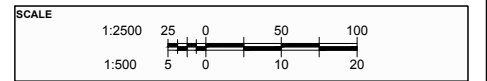

OSNI LICENCE  
REPRODUCED FROM ORDINANCE SURVEY OF NORTHERN IRELAND'S DATA WITH THE PERMISSION OF THE CONTROLLER OF HER MAJESTY'S STATIONERY OFFICE. © CROWN COPYRIGHT AND DATABASE RIGHTS NIWA ES&A214. UNAUTHORISED REPRODUCTION INFRINGES © CROWN COPYRIGHT AND MAY LEAD TO PROSECUTION OR CIVIL PROCEEDINGS

B		TNI AMENDMENTS		CM	MMV	JC	07/06/2016
Ver		Amendment		By	Checked	Approved	Date
Drawn	OFK	Date	17/12/15	Checked	AMI	Date	13/04/16
				Approved	MMV	Date	14/04/16

Client

**transportni**

Project

**A5 WTC**  
Western Transport Corridor

Drawing Title

SECTION 1 - ONLINE ASSESSMENT  
BALLYMAGORRY 2+1 SPECIMEN DESIGN  
SHEET 1 OF 3

**mouchel**  
building great relationships

Office: Shorefield House  
30 Kinnegar Drive  
Holywood  
County Down  
BT18 9JQ

Scales (at A1 size)

AS SHOWN

Purpose of Issue


DRAFT

Drawing No


718736-S1-0800-1436

Version

B

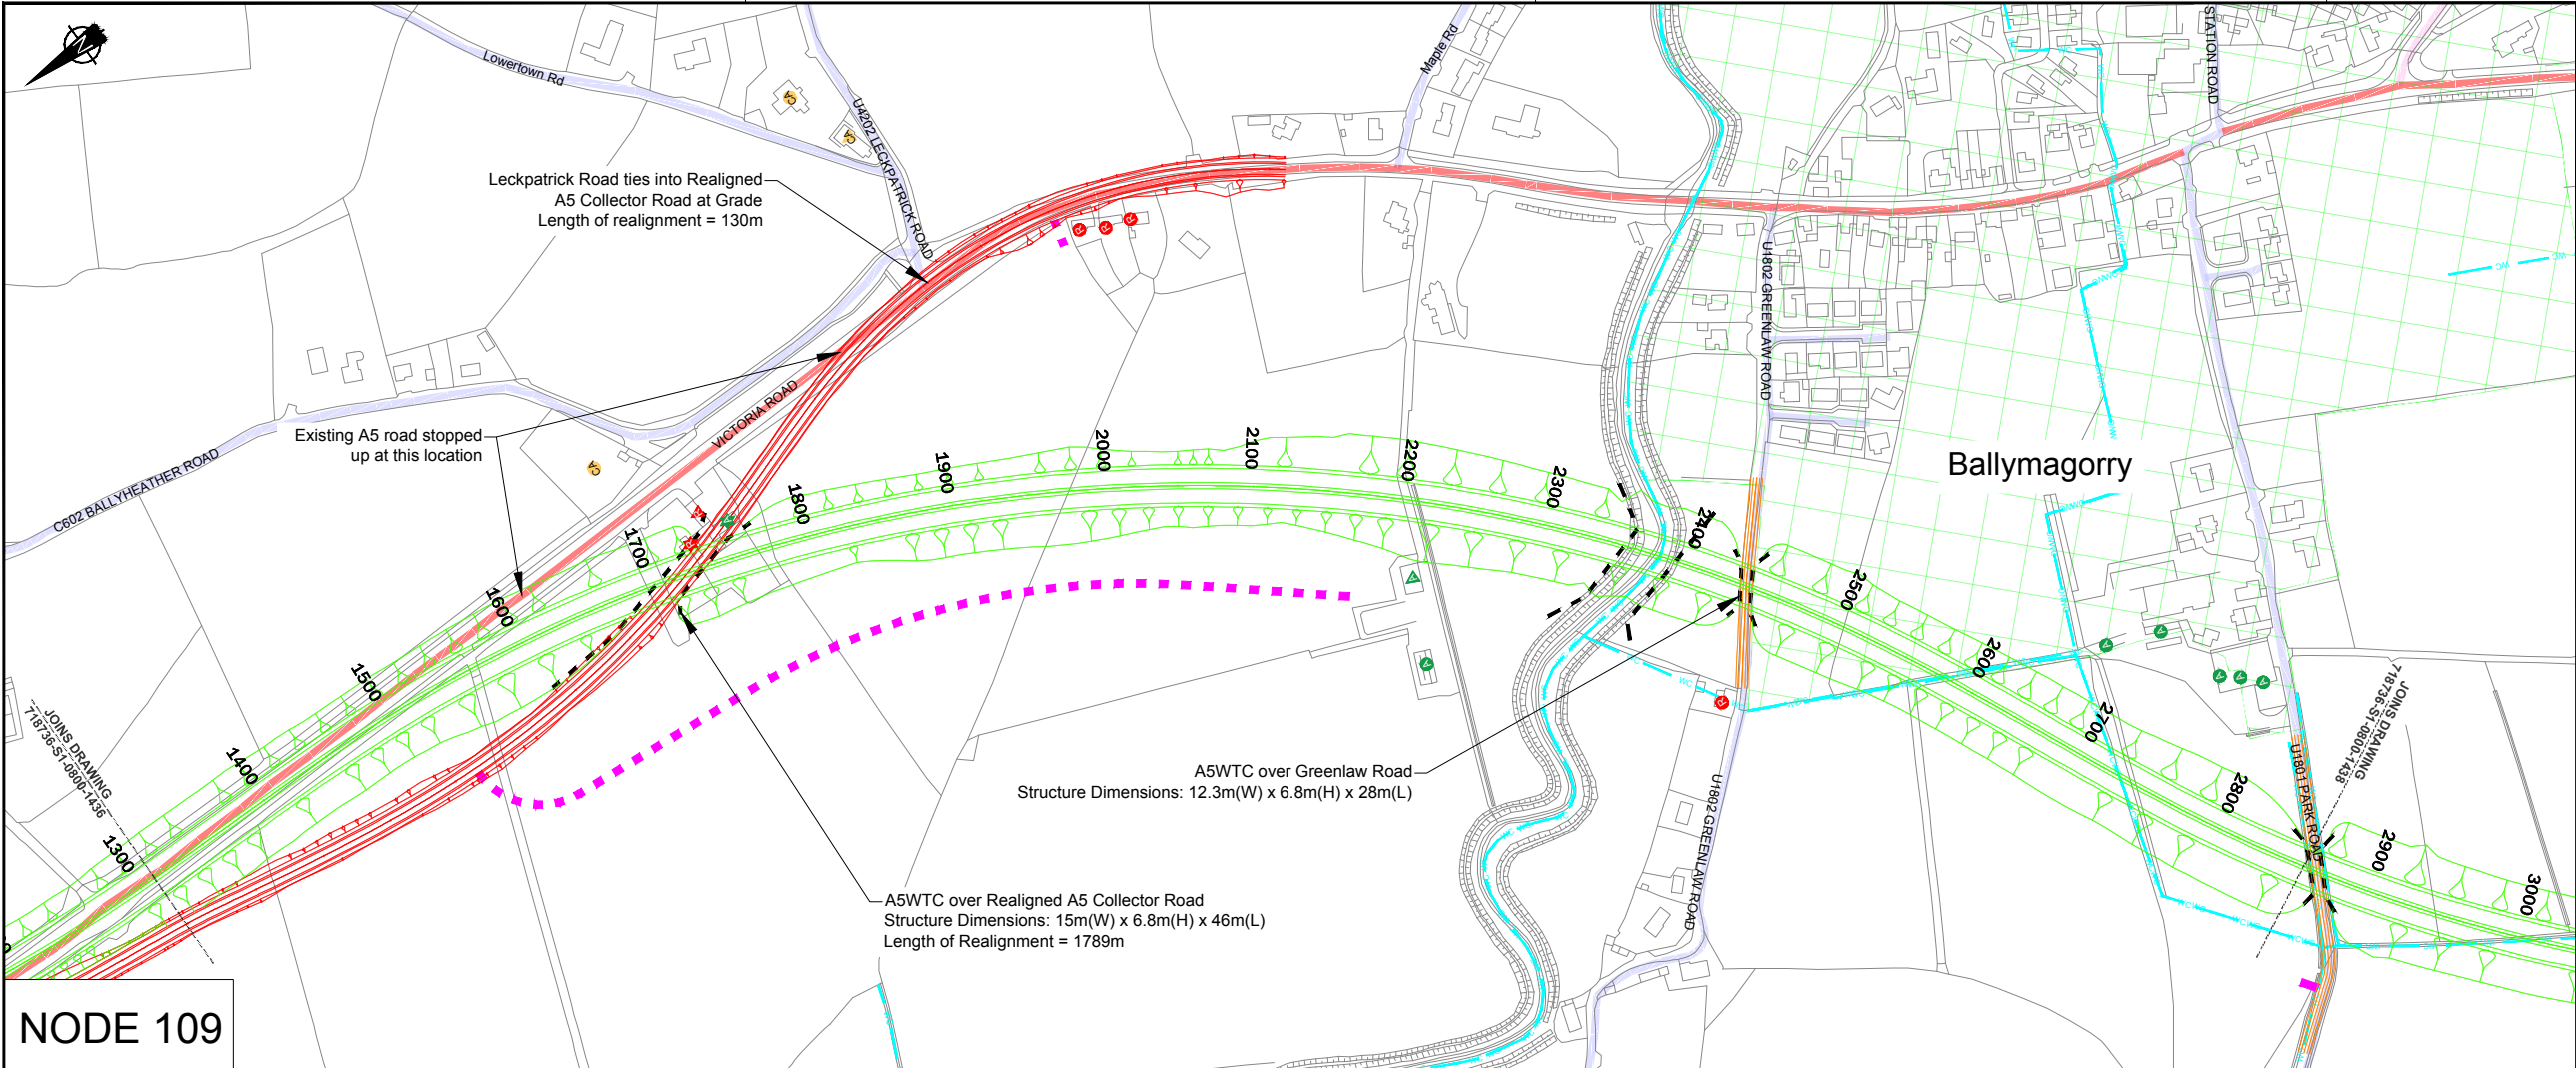


- LEGEND
- PROPOSED A5 WTC (DUAL CARRIAGEWAY)
  - A5 COLLECTOR ROAD
  - SIDE ROADS
  - A5WTC ON SLIPS / OFF SLIPS
  - PRIVATE ACCESS
  - CLASS A ROAD
  - CLASS B ROAD
  - CLASS C ROAD
  - EXISTING WATERCOURSE
  - DEVELOPMENT LIMITS
  - PROPOSED UNDERPASS STRUCTURE
  - PROPOSED OVERBRIDGE STRUCTURE
  - RESIDENTIAL PROPERTIES AFFECTED (DEMOLITION / MAJORLY IMPACTED / IMPACTED)
  - COMMUNITY/AMENITIES PROPERTIES AFFECTED (DEMOLITION / MAJORLY IMPACTED / IMPACTED)
  - AGRICULTURAL PROPERTIES AFFECTED (DEMOLITION / MAJORLY IMPACTED / IMPACTED)
  - COMMERCIAL PROPERTIES AFFECTED (DEMOLITION / MAJORLY IMPACTED / IMPACTED)
  - UNKNOWN PROPERTIES AFFECTED (DEMOLITION / MAJORLY IMPACTED / IMPACTED)

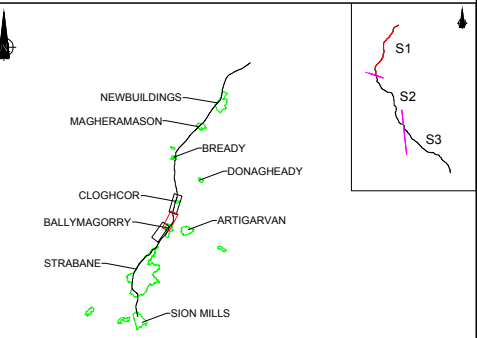


KEY PLAN SECTION 1  
(NOT TO SCALE)

- LEGEND - LONGSECTION
- PROPOSED VERTICAL ALIGNMENT
  - EXISTING GROUND PROFILE
  - PROPOSED UNDERPASS STRUCTURE
  - PROPOSED OVERBRIDGE STRUCTURE

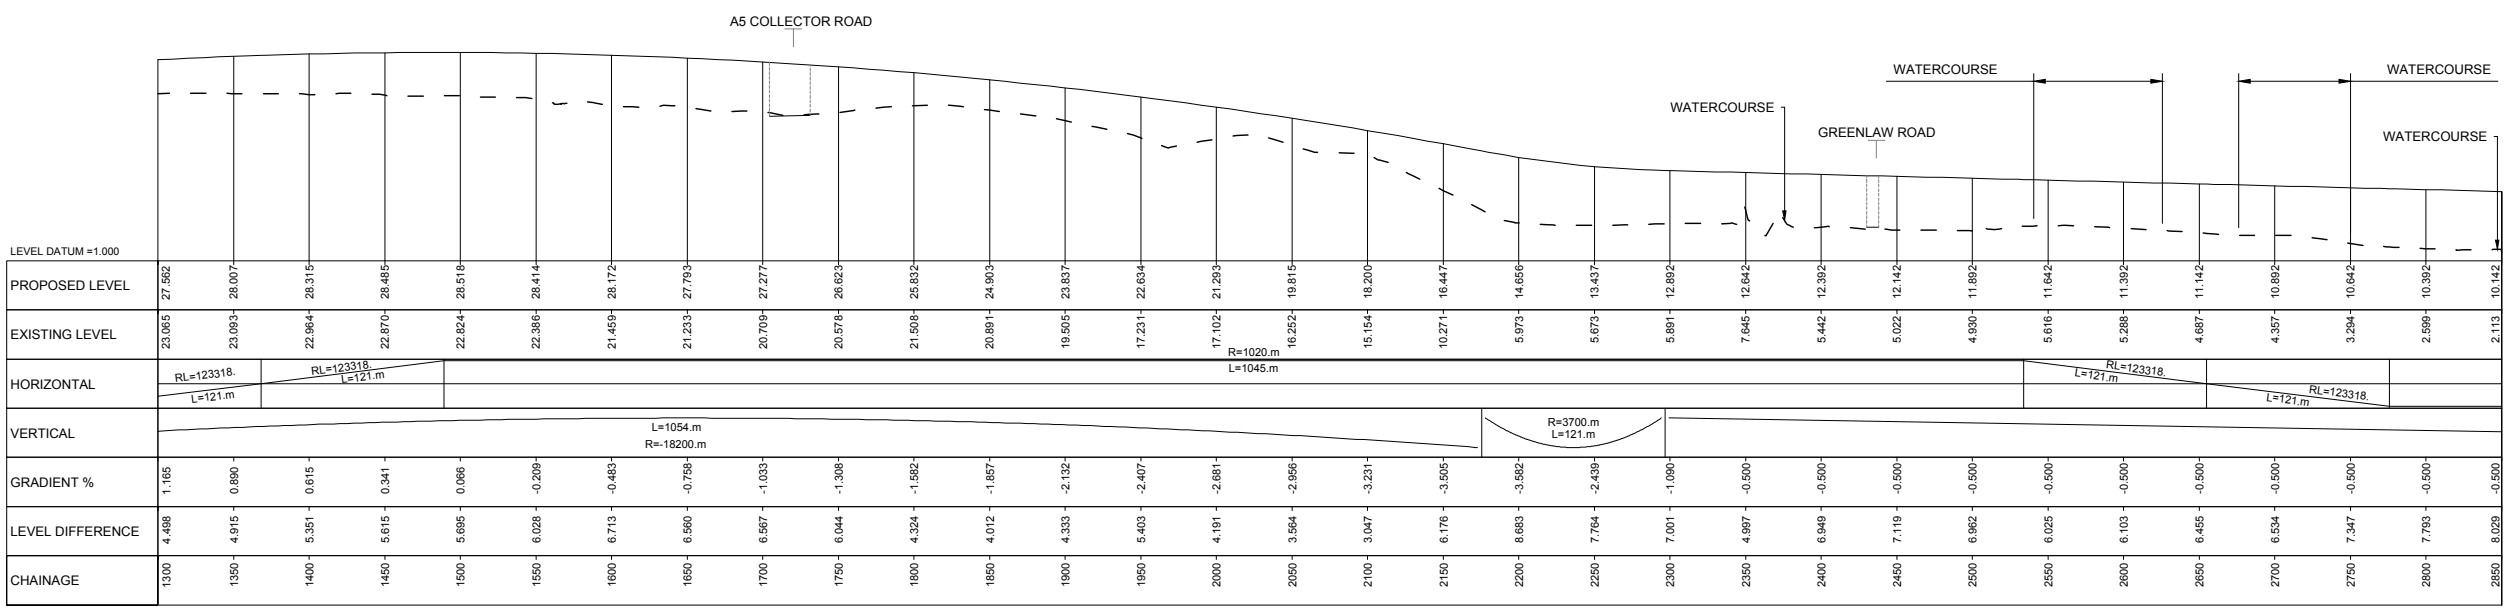

LONGSECTION  
(SCALE HORIZONTAL 1:2500, VERTICAL 1:500)

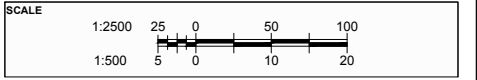

OSNI LICENCE  
REPRODUCED FROM ORDNANCE SURVEY OF NORTHERN IRELAND'S DATA WITH THE PERMISSION OF THE CONTROLLER OF HER MAJESTY'S STATIONERY OFFICE. © CROWN COPYRIGHT AND DATABASE RIGHTS NIWA ES&A214. UNAUTHORISED REPRODUCTION INFRINGES © CROWN COPYRIGHT AND MAY LEAD TO PROSECUTION OR CIVIL PROCEEDINGS

B	TNI AMENDMENTS				CM	MMV	JC	07/06/2016	
er	Amendment				By	Checked	Approved	Date	
rawn	OFK	Date	17/12/15	Checked	AMI	Date	13/04/16	Approved	MMV
								Date	14/04/16

Client

**transportni**

Project

**A5 WTC**  
Western Transport Corridor

Drawing Title

SECTION 1 - ONLINE ASSESSMENT  
BALLYMAGORRY 2+1 SPECIMEN DESIGN  
SHEET 2 OF 3

**mouchel**  
building great relationships

Office: Shorefield House  
30 Kinnegar Drive  
Holywood  
County Down  
BT18 9JQ

Scales (at A1 size)

AS SHOWN

Purpose of Issue


DRAFT

Drawing No

718736-S1-0800-1437

Version


B

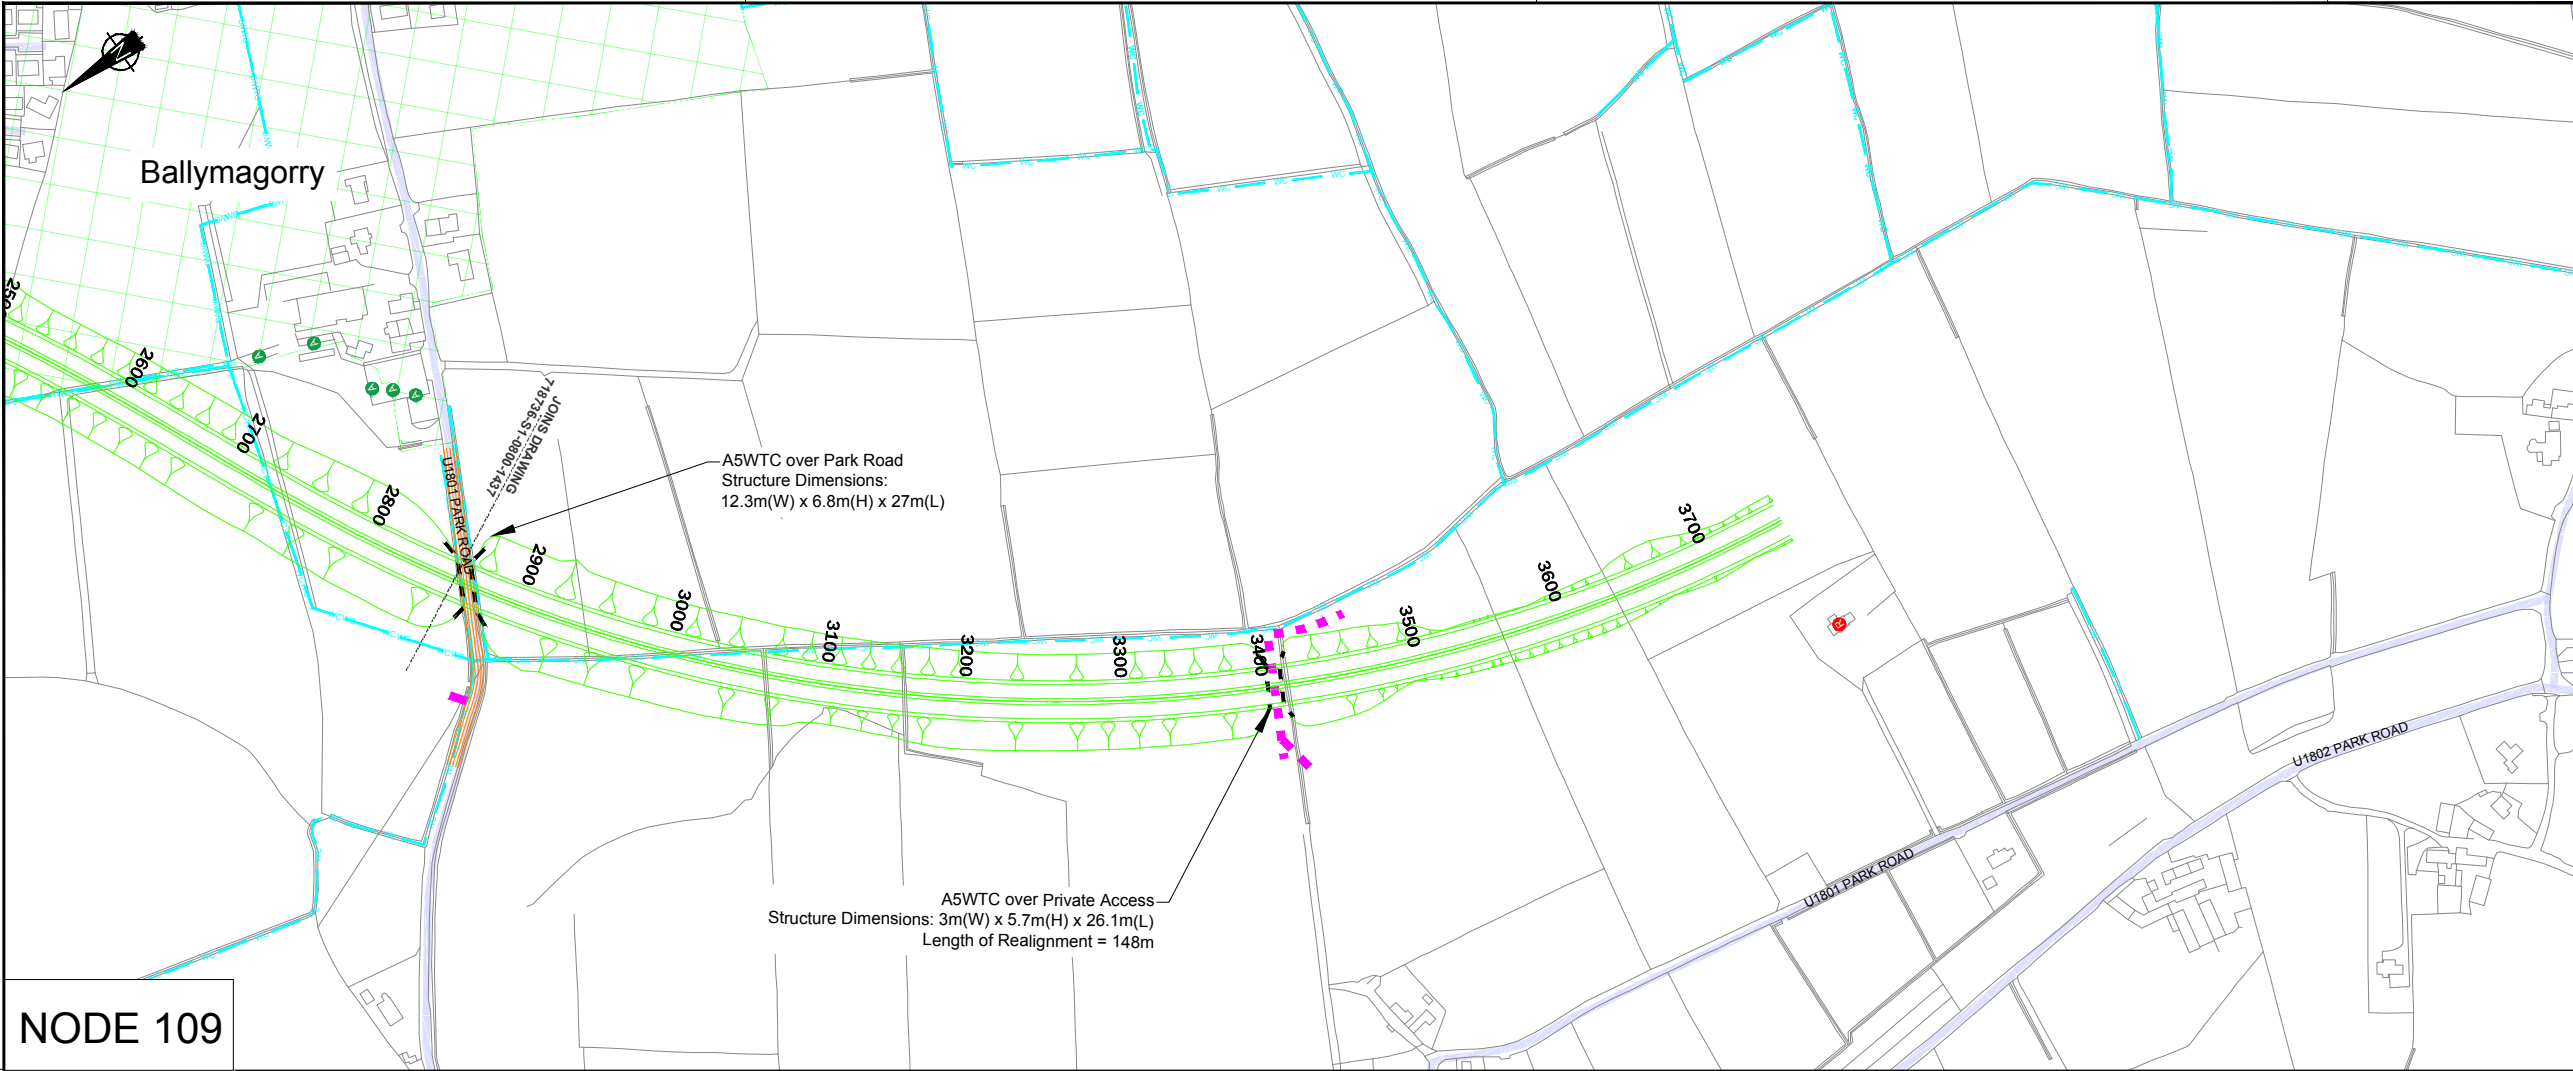

NODE 109


PLAN  
(SCALE 1:2500)

- LEGEND - LONGSECTION
- PROPOSED VERTICAL ALIGNMENT
  - EXISTING GROUND PROFILE
  - PROPOSED UNDERPASS STRUCTURE
  - PROPOSED OVERBRIDGE STRUCTURE

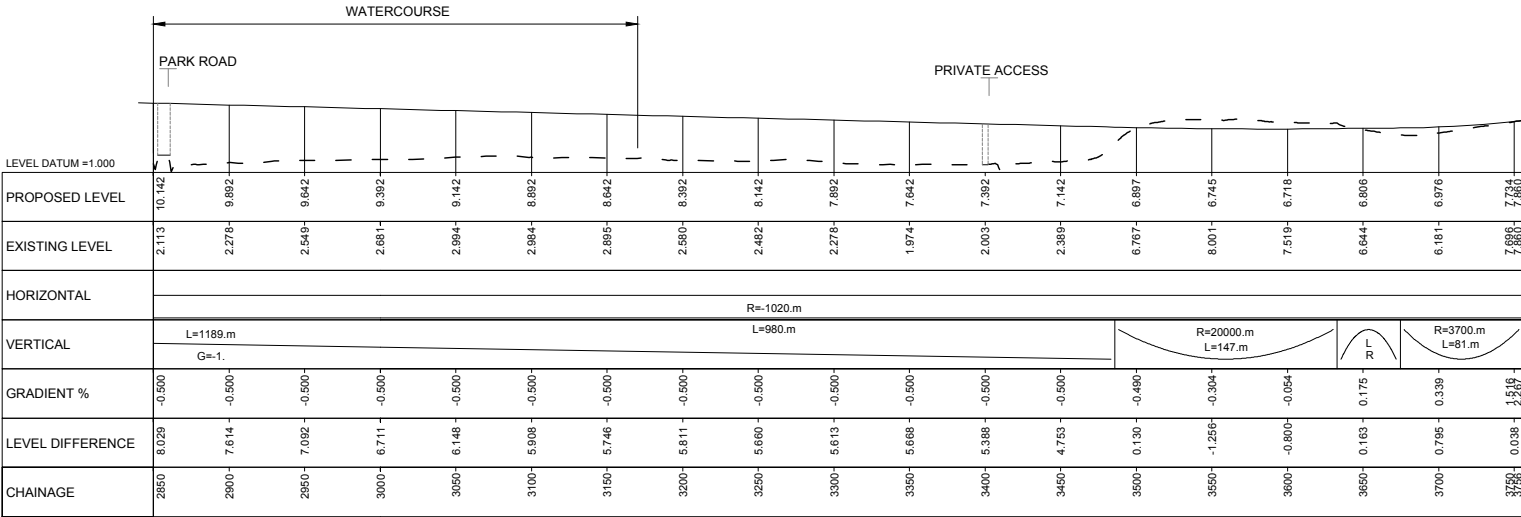


LONGSECTION  
(SCALE HORIZONTAL 1:2500, VERTICAL 1:500)

- LEGEND
- PROPOSED A5 WTC (DUAL CARRIAGEWAY)
  - A5 COLLECTOR ROAD
  - SIDE ROADS
  - A5WTC ON SLIPS / OFF SLIPS
  - PRIVATE ACCESS
  - CLASS A ROAD
  - CLASS B ROAD
  - CLASS C ROAD
  - EXISTING WATERCOURSE
  - DEVELOPMENT LIMITS
  - PROPOSED UNDERPASS STRUCTURE
  - PROPOSED OVERBRIDGE STRUCTURE
  - RESIDENTIAL PROPERTIES AFFECTED (DEMOLITION / MAJORLY IMPACTED / IMPACTED)
  - COMMUNITY/AMENITIES PROPERTIES AFFECTED (DEMOLITION / MAJORLY IMPACTED / IMPACTED)
  - AGRICULTURAL PROPERTIES AFFECTED (DEMOLITION / MAJORLY IMPACTED / IMPACTED)
  - COMMERCIAL PROPERTIES AFFECTED (DEMOLITION / MAJORLY IMPACTED / IMPACTED)
  - UNKNOWN PROPERTIES AFFECTED (DEMOLITION / MAJORLY IMPACTED / IMPACTED)

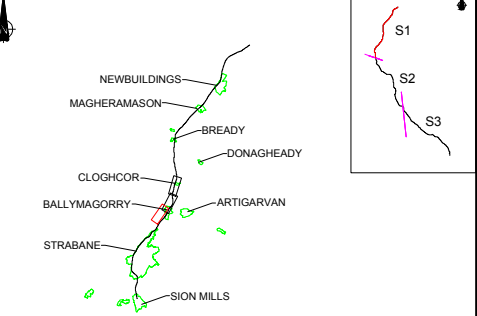

KEY PLAN SECTION 1  
(NOT TO SCALE)

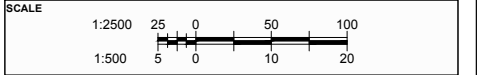

OSNI LICENCE

REPRODUCED FROM ORDINANCE SURVEY OF NORTHERN IRELAND'S DATA WITH THE PERMISSION OF THE CONTROLLER OF HER MAJESTY'S STATIONERY OFFICE. © CROWN COPYRIGHT AND DATABASE RIGHTS NIWA ES&A214. UNAUTHORISED REPRODUCTION INFRINGES © CROWN COPYRIGHT AND MAY LEAD TO PROSECUTION OR CIVIL PROCEEDINGS

B		TNI AMENDMENTS		CM	MMV	JC	07/06/2016
Ver		Amendment		By	Checked	Approved	Date
Drawn	OFK	Date	17/12/15	Checked	AMI	Date	13/04/16
		Approved	MMV	Date	14/04/16		

Client

**transportni**

Project

**A5 WTC**  
Western Transport Corridor

Drawing Title

SECTION 1 - ONLINE ASSESSMENT  
BALLYMAGORRY 2+1 SPECIMEN DESIGN  
SHEET 3 OF 3

**mouchel**  
building great relationships

Office: Shorefield House  
30 Kinnegar Drive  
Holywood  
County Down  
BT18 9JQ

Scales (at A1 size)

AS SHOWN

Purpose of Issue

DRAFT

Drawing No

718736-S1-0800-1438

Version

B